



ONLINE FENCE SUPPLIES PTY LTD
 ADD: UNIT 75, 217 KOROROIT CREEK RD WILLIAMSTOWN VIC 3016
 T: 1300 101 202 F: 03 9408 4111

Material 6063-T5	Drawing Item. Straight Slider Gate	Size 4000X900mm
---------------------	---------------------------------------	--------------------

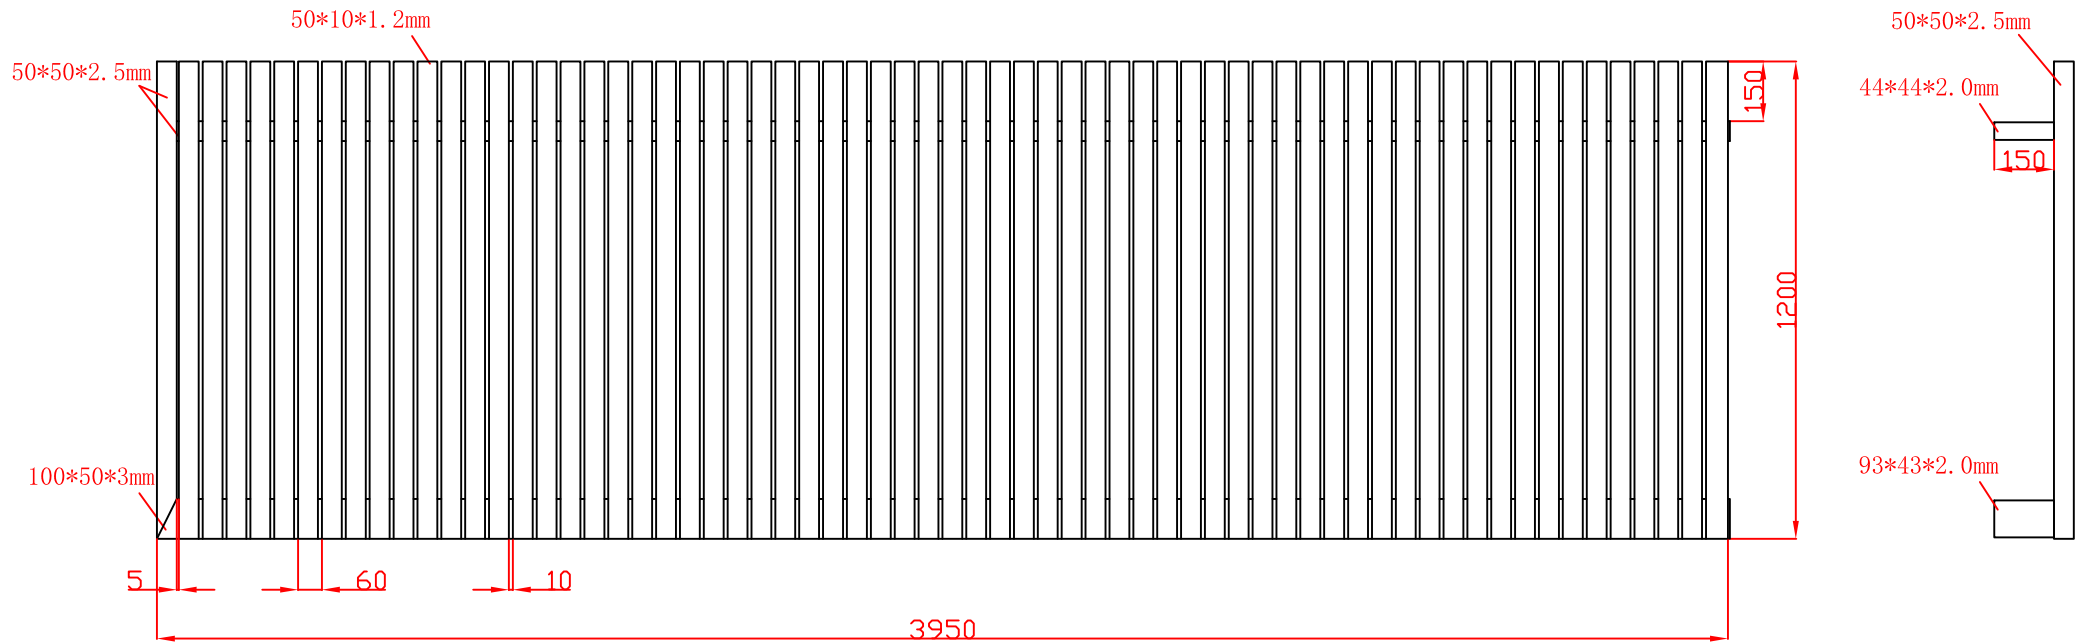


ONLINE FENCE SUPPLIES PYT LTD
ADD: UNIT 75, 217 KOROROIT CREEK RD WILLIAMSTOWN VIC 3016
T: 1300 101 202 F: 03 9408 4111

Material 6063-T5	Drawing Item. Straight Slider Gate	Size 4000X1200mm
---------------------	---------------------------------------	---------------------

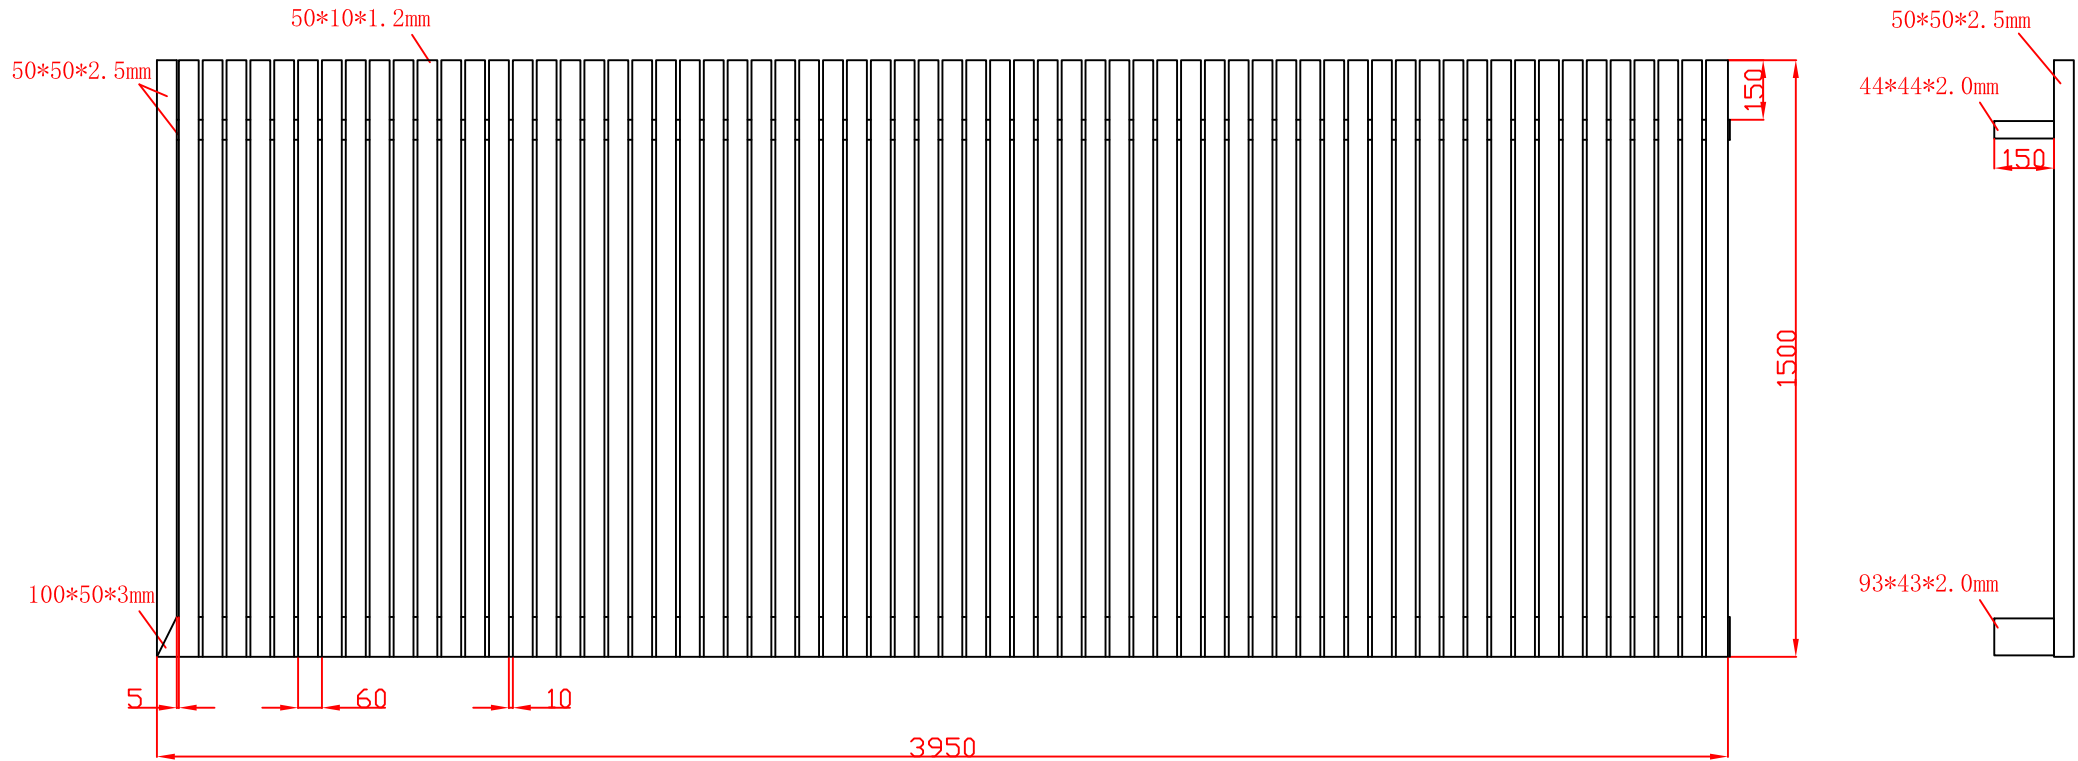

ONLINE FENCE SUPPLIES PTY LTD
 ADD: UNIT 75, 217 KOROROIT CREEK RD WILLIAMSTOWN VIC 3016
 T: 1300 101 202 F: 03 9408 4111

Material 6063-T5	Drawing Item. Straight Slider Gate	Size 4000X1500mm
---------------------	---------------------------------------	---------------------

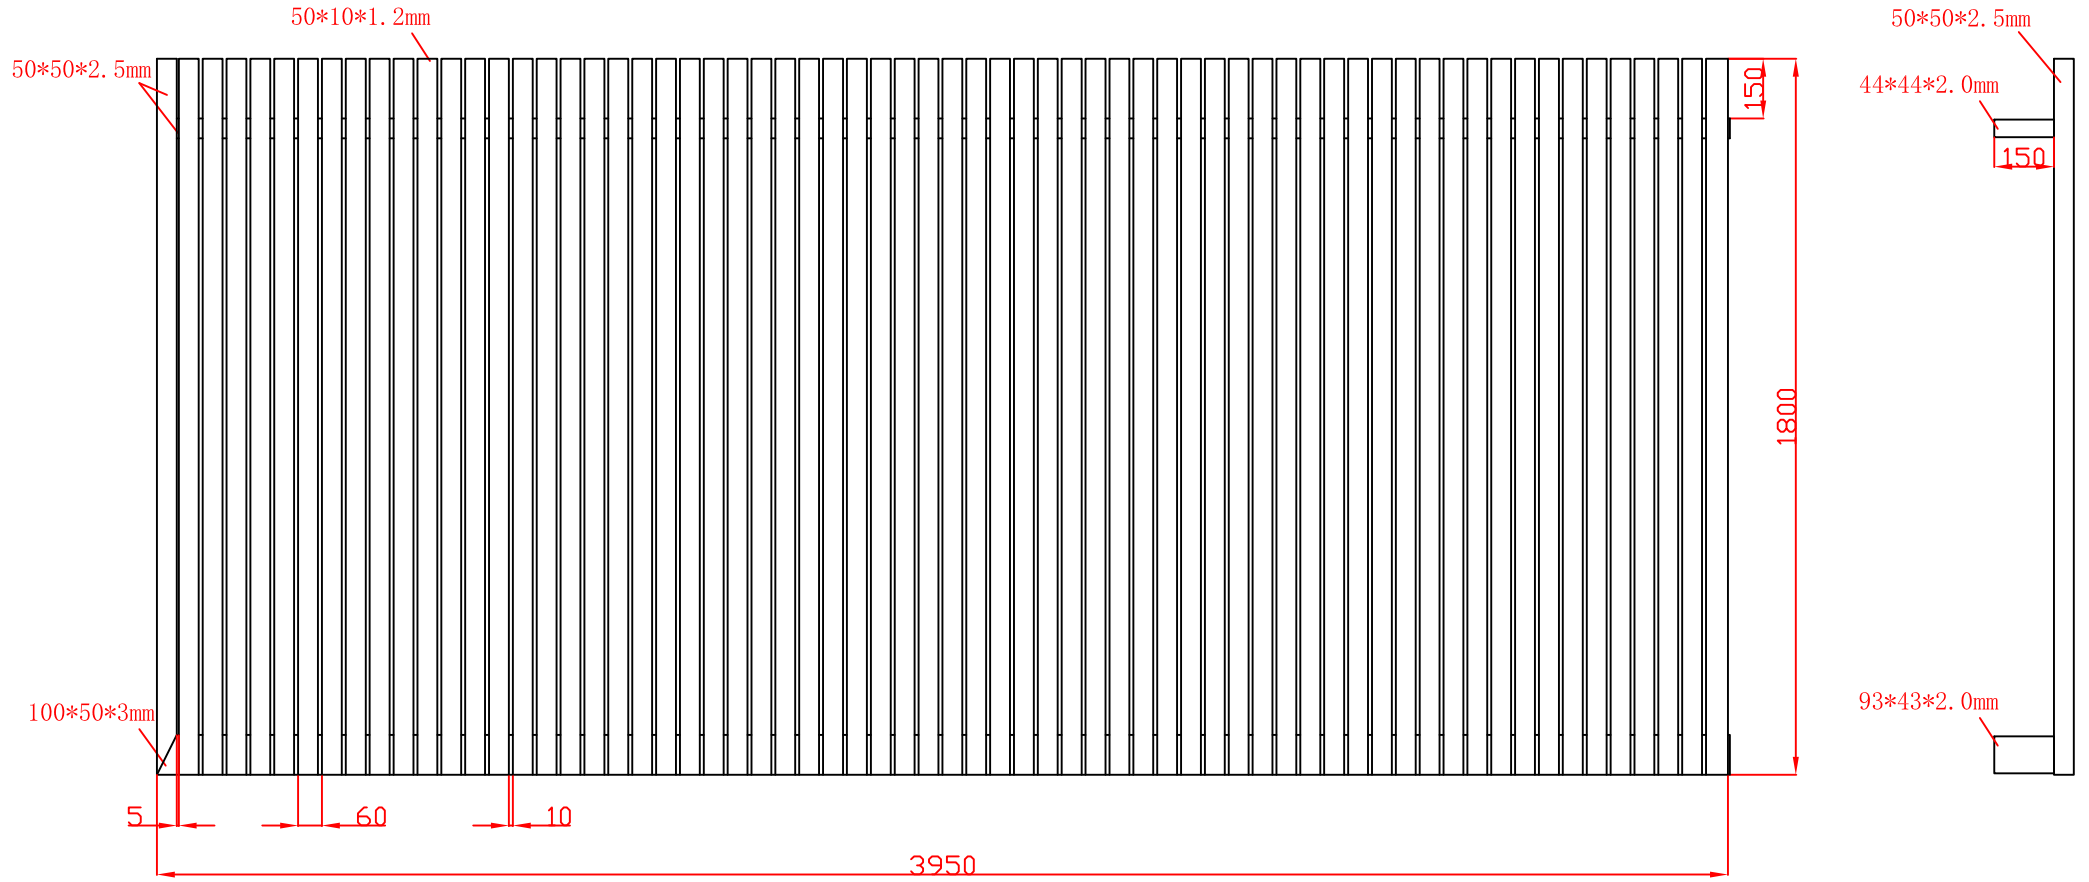

ONLINE FENCE SUPPLIES PTY LTD
 ADD: UNIT 75, 217 KOROROIT CREEK RD WILLIAMSTOWN VIC 3016
 T: 1300 101 202 F: 03 9408 4111

Material 6063-T5	Drawing Item. Straight Slider Gate	Size 4000X1800mm
---------------------	---------------------------------------	---------------------